

# ANA 2020


OCTOBER 4-6, 2020

WESTIN BONAVENTURE HOTEL

PASADENA BALLROOM

LOS ANGELES, CA.

LOS ANGELES BONAVENTURE HOTEL  
LOS ANGELES, CALIFORNIA  
PASADENA ROOM

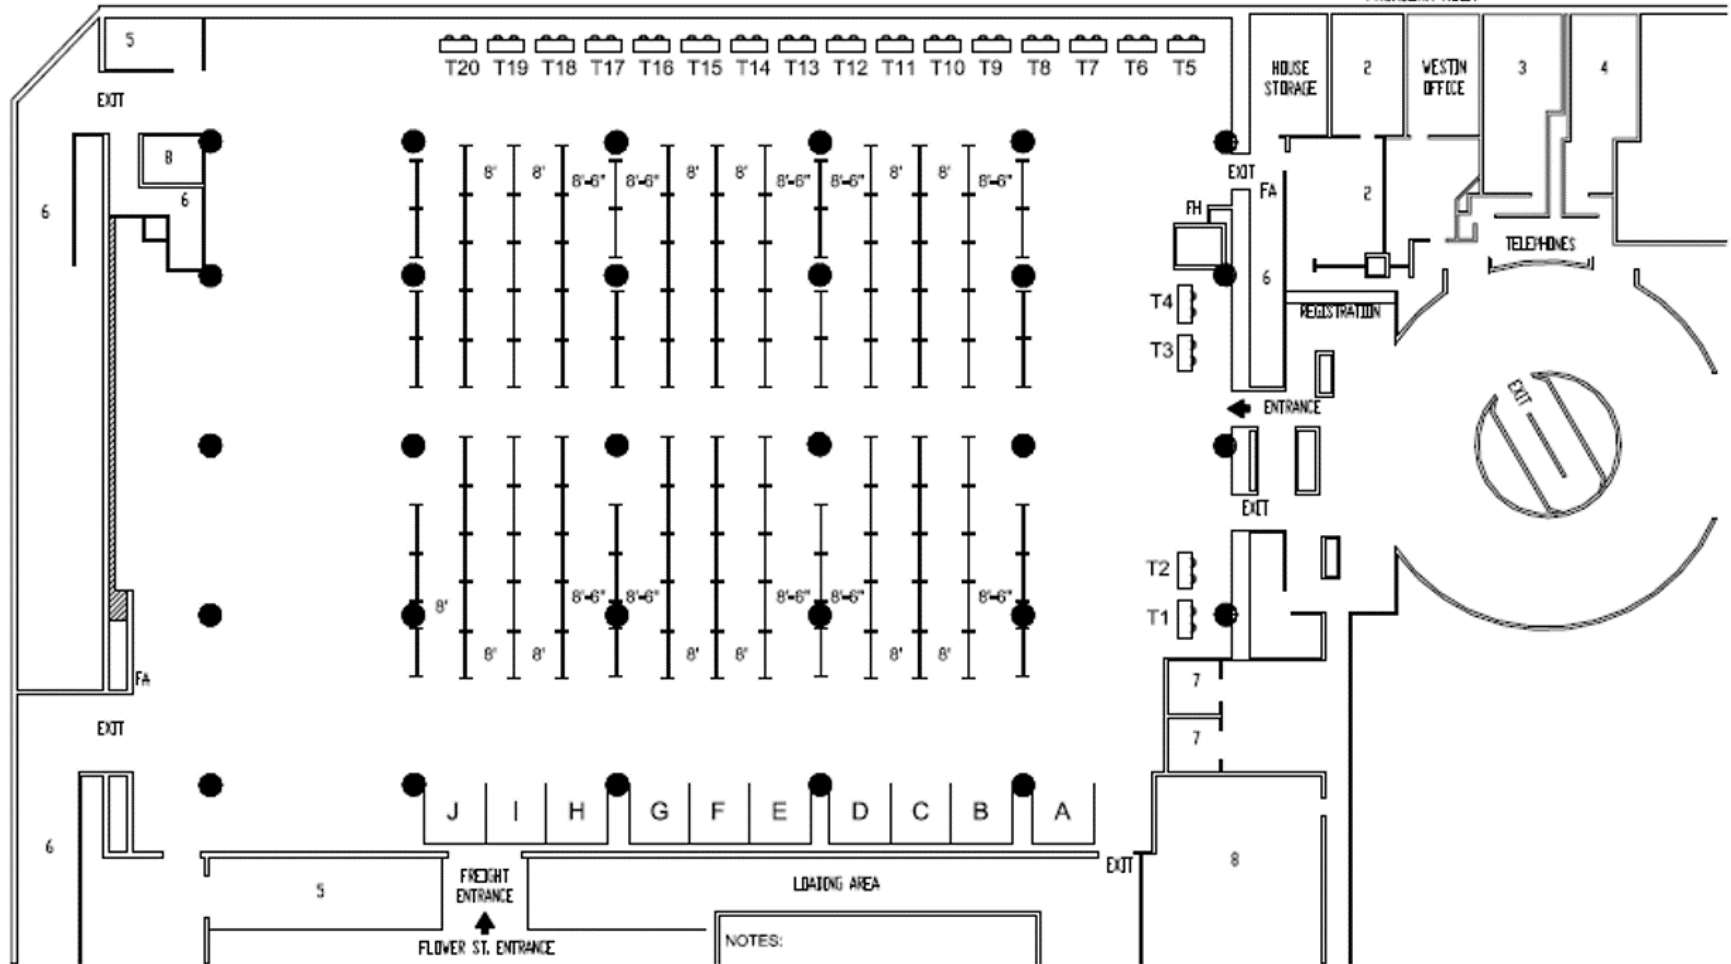

NOTES:

4' X 8' POSTERBOARDS = 128 (128-2 SIDED) 10 BOOTHS (10'X10) 20 TABLETOPS

ALL AISLES ARE 8' WIDE UNLESS OTHERWISE NOTED

FLOOR PLAN IS SUBJECT TO CHANGE UPON FIRE MARSHALL'S APPROVAL

SCALE: 1/32" = 1'